



Old Dominion Drive Revegetation Conceptual Plan

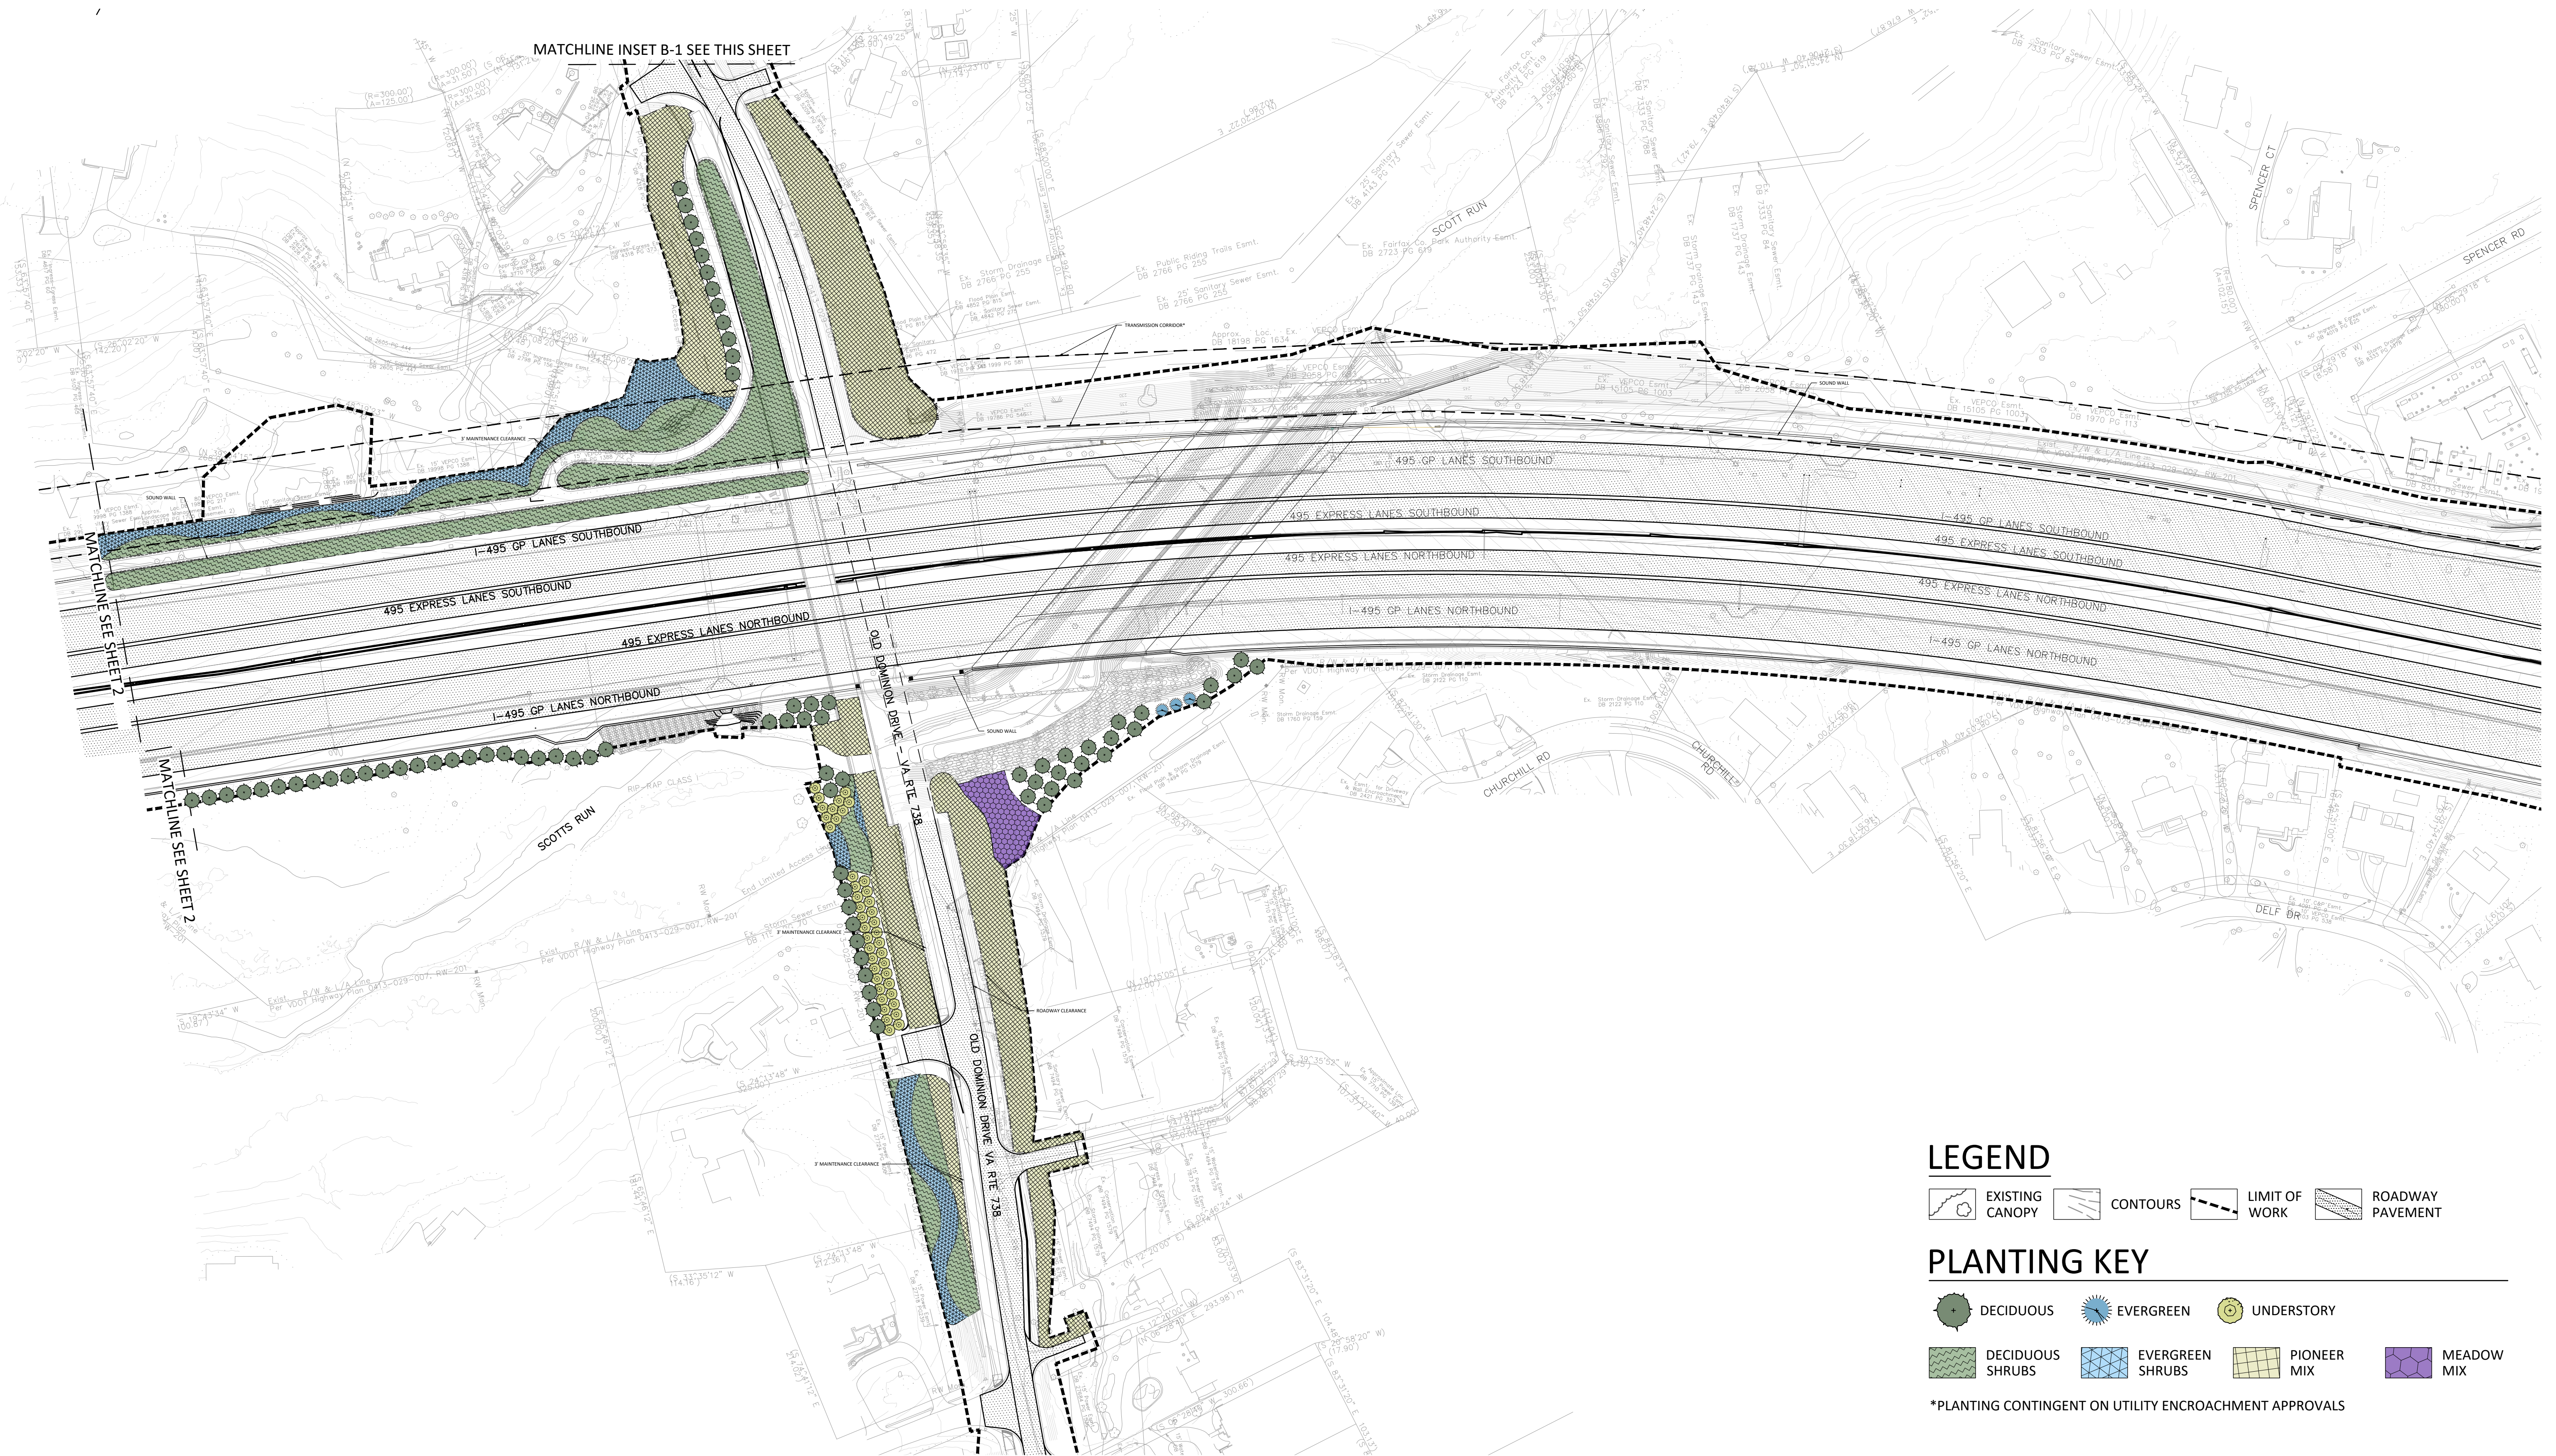

Georgetown Pike Revegetation Conceptual Plan

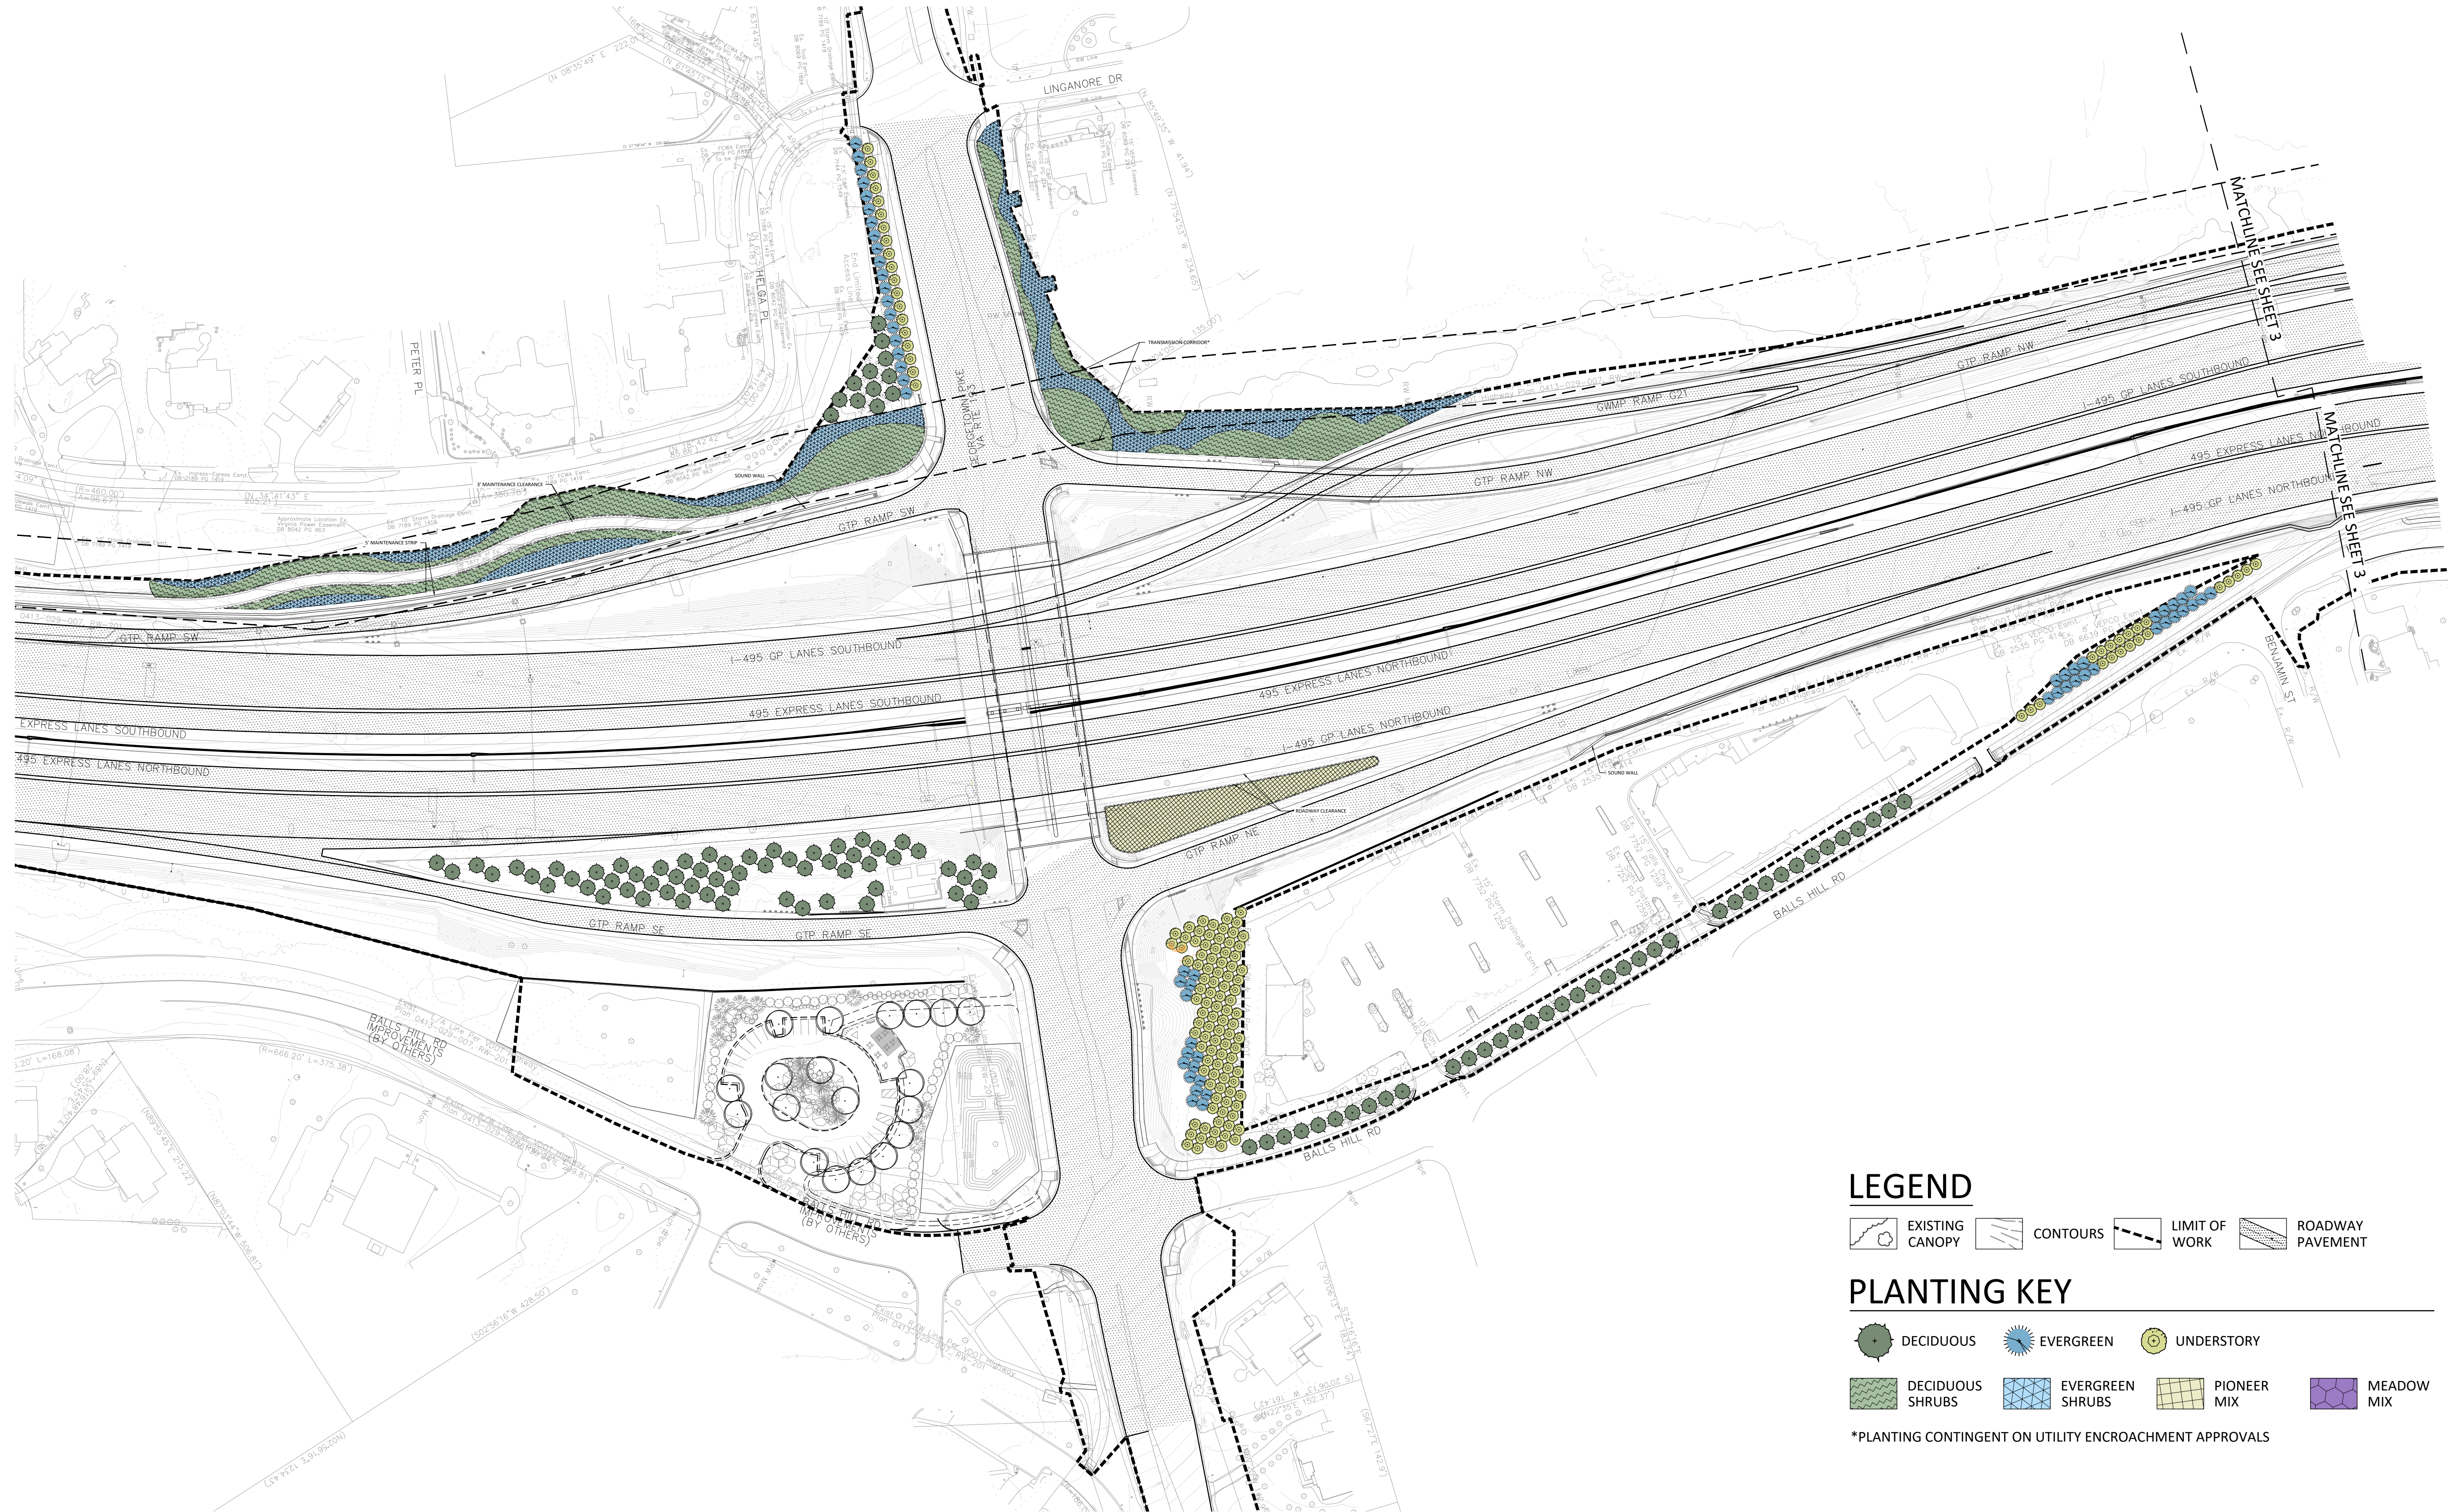

LEGEND



- EXISTING CANOPY
- CONTOURS
- LIMIT OF WORK
- ROADWAY PAVEMENT

PLANTING KEY

- DECIDUOUS
- EVERGREEN
- UNDERSTORY
- DECIDUOUS SHRUBS
- EVERGREEN SHRUBS
- PIONEER MIX
- MEADOW MIX

*PLANTING CONTINGENT ON UTILITY ENCROACHMENT APPROVALS

Live Oak Drive Revegetation Conceptual Plan

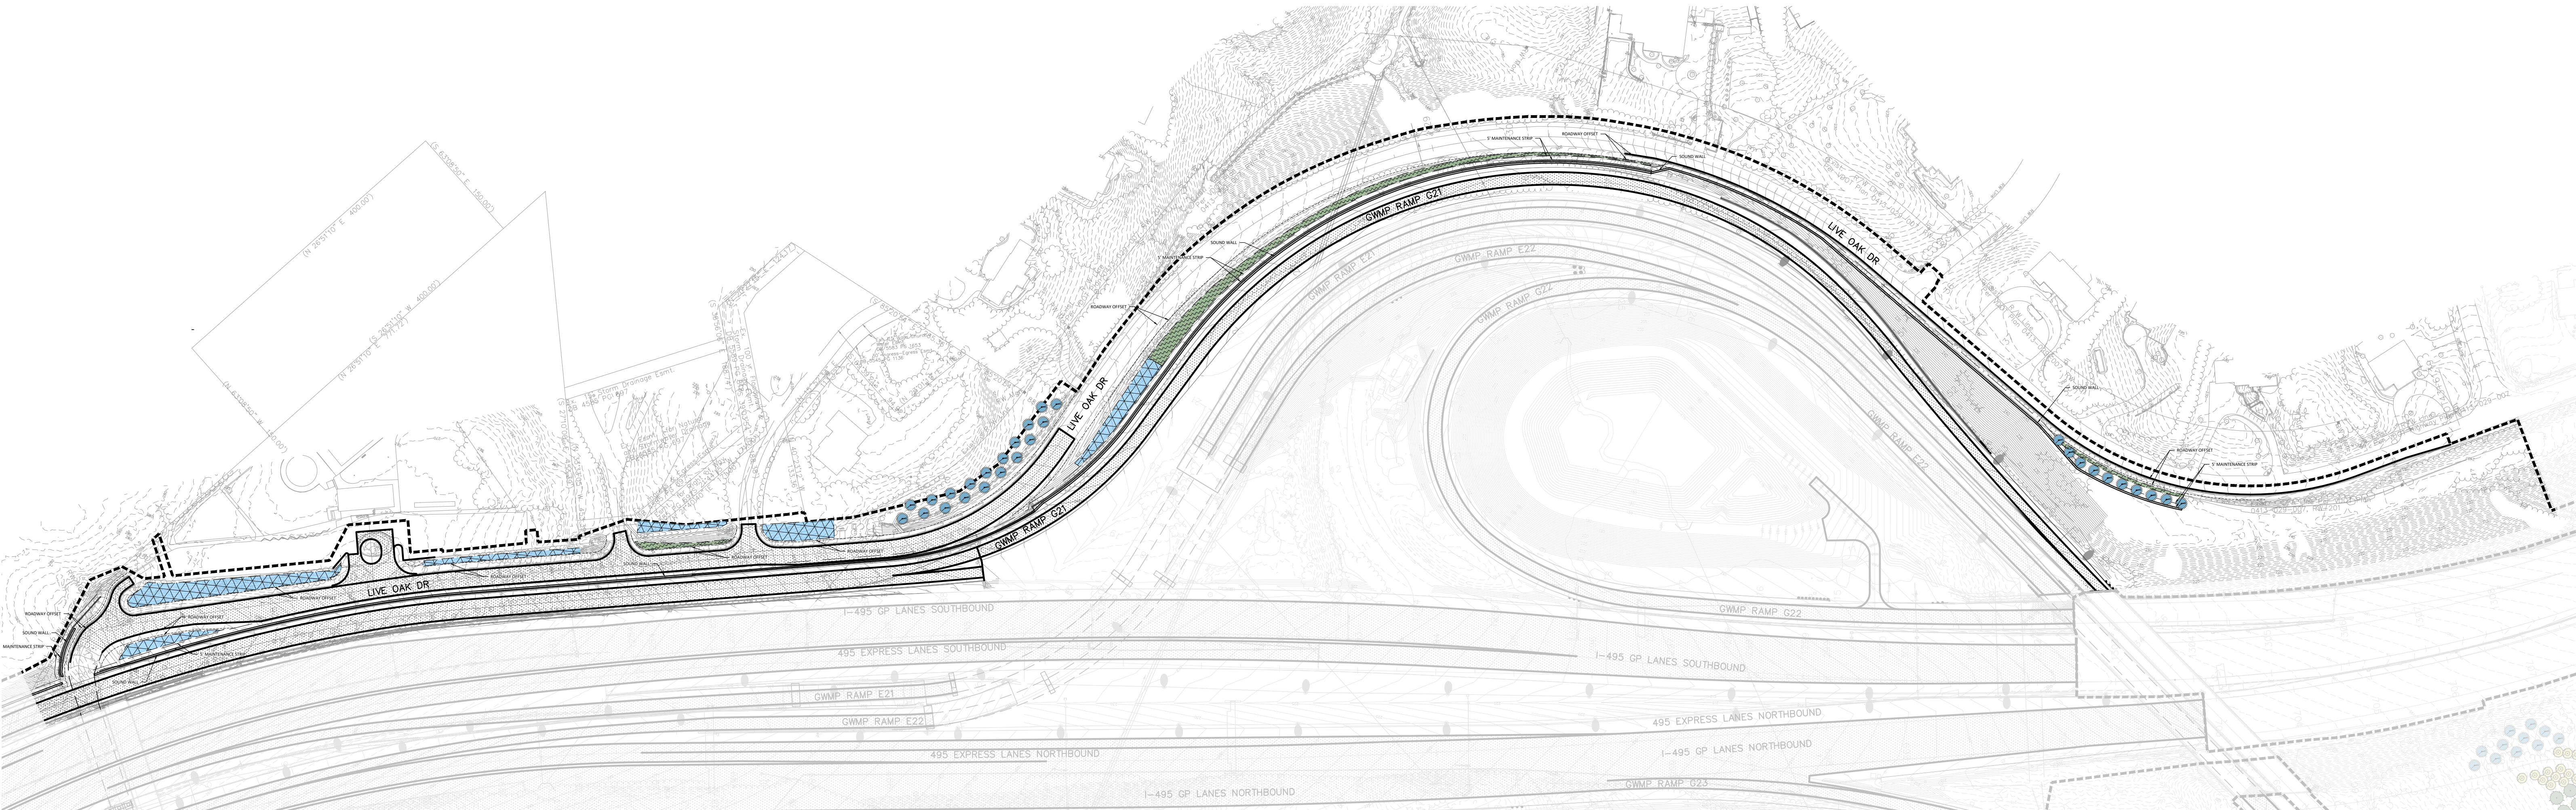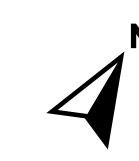

LEGEND


- EXISTING CANOPY
- CONTOURS
- LIMIT OF WORK
- ROADWAY PAVEMENT

PLANTING KEY

- DECIDUOUS
- EVERGREEN
- UNDERSTORY
- DECIDUOUS SHRUBS
- EVERGREEN SHRUBS
- PIONEER MIX
- MEADOW MIX

*PLANTING CONTINGENT ON UTILITY ENCROACHMENT APPROVALS

495 NEXT Revegetation Design Factors

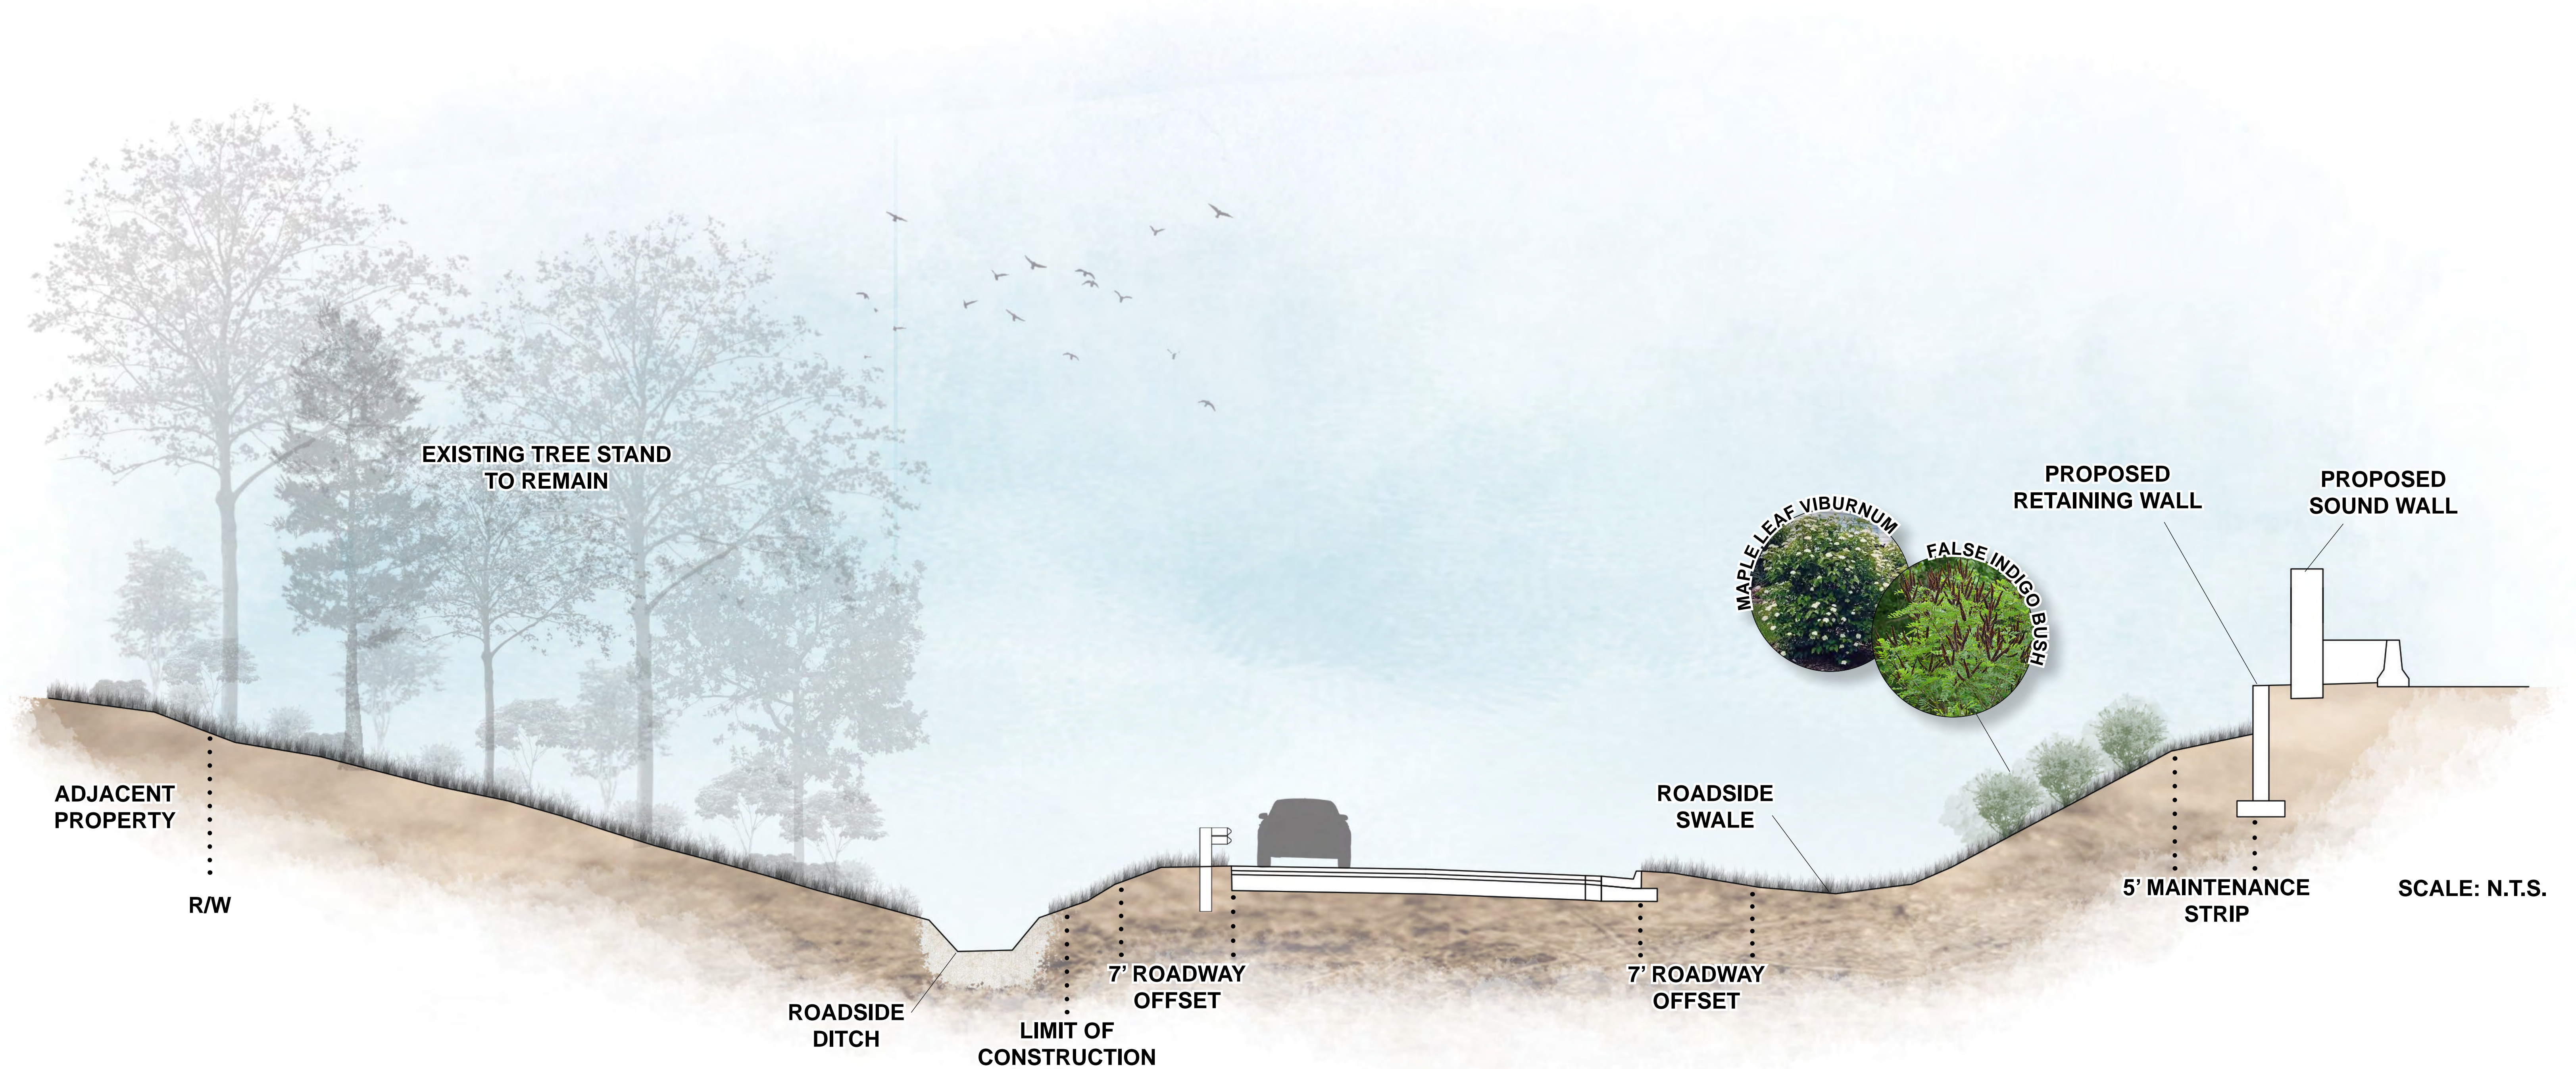

* Sections and photos provide representational views of proposed pedestrian bridge facilities. These illustrations do not necessarily depict exact structure design or physical placement. All facilities are subject to change at final engineering